



SITE NAME: FALLBROOK

ADDRESS : 130 W. Fallbrook Street Fallbrook, CA 92028

DATE : 11/03/2023

COAST SIGN

1500 W. Embassy St. Anaheim, CA 92802 714.520.9144

SITE PLAN



CUSTOMER APPROVAL

Customer Signature _____

Date _____

SIGNAGE SPECIFICATIONS

- (A) REPLACEMENT FACE**
Remove and Replace Routed Out Letters Aluminum Face
- (B) REPLACEMENT FACE**
Remove and Replace Routed Out Letters Aluminum Face
- (C) D/F MONUMENT**
Remove and Replace Route Out Push Thru Letters Aluminum Face

COAST SIGN
1500 W. Embassy St. Anaheim, CA 92802 714.520.9144

Date: 11-03-2023	Project Name: BANC OF CALIFORNIA
Scale: NTS	Address: 130 W. Fallbrook Street
Drawn: Fal D.	City / State / Zip: Fallbrook, CA 92028
PM: Cinthya S.	Notes:

This is an original unpublished drawing created by Coast Sign, Inc. It is submitted for your personal use in conjunction with a project being planned for you by Coast Sign, Inc., And shall not be reproduced, used by or disclosed to any firm or corporation for any purpose whatsoever without written permission.

No.	Designer	Date	Revision Notes	No.	Designer	Date	Revision Notes
1	RR	01-17-24	Sign G add a note Sign I and J update door hours	7			
2	WA	01-31-24	update sign F add sign L	8			
3	WA	03-22-24	Sign A,B reface	9			
4		04/01/24	Removed signs D-L	10			
5				11			
6				12			

DESIGN DRAWING 2 of 5

Request Number:

PRJ-BANC-183699-R4

EXISTING PHOTO - SIGN A



PHOTO ENHANCEMENT - SIGN A



REPLACEMENT FACE - ROUTED OUT PUSH THRU ALUMINUM FACE - WHITE LETTERS ON BLUE BACKGROUND



Scale: 1:16

GENERAL SPECIFICATIONS:

LOGO: ALUMINUM FACE W/ PUSH THRU LOGO
PAINT CABINET PTM PMS 2965 BLUE

LETTERING: ROUTED OUT PUSH THRU LETTERS - WHITE

Note: Sliding out existing panel and sliding in new panel

EXACT MANUFACTURING SPECIFICATIONS TO BE DETERMINED BY ENGINEERING DEPT.

SCOPE OF WORK:

- Remove and replace face.
- Manufacture and install Aluminum facenew routed out push thru letters.

COLOR LEGEND

- PAINT: PTM PMS 2965 BLUE
- DIGITAL PRINT: DIGITAL PRINT DECAL

NOTE: CONCEPTUAL IMAGE ONLY VERIFY ARTWORK AND DIMENSIONS PRIOR TO FABRICATION

CUSTOMER APPROVAL

Customer Signature _____ Date _____

COAST SIGN
1500 W. Embassy St. Anaheim, CA 92802 714.520.9144

Date: 11-03-2023	Project Name: BANC OF CALIFORNIA
Scale: NTS	Address: 130 W. Fallbrook Street
Drawn: Fal D.	City / State / Zip: Fallbrook, CA 92028
PM: Cinthya S.	Notes:

This is an original unpublished drawing created by Coast Sign, Inc. It is submitted for your personal use in conjunction with a project being planned for you by Coast Sign, Inc., And shall not be reproduced, used by or disclosed to any firm or corporation for any purpose whatsoever without written permission.

No.	Designer	Date	Revision Notes	No.	Designer	Date	Revision Notes
1	RR	01-17-24	Sign G add a note Sign I and J update door hours	7			
2	WA	01-31-24	update sign F add sign L	8			
3	WA	03-22-24	Sign A,B reface	9			
4		04/01/24	Removed signs D-L	10			
5				11			
6				12			

DESIGN DRAWING 3 of 5

Request Number:
PRJ-BANC-183699-R4

EXISTING PHOTO - SIGN B



PHOTO ENHANCEMENT - SIGN B



REPLACEMENT FACE - ROUTED OUT PUSH THRU ALUMINUM FACE - WHITE LETTERS ON BLUE BACKGROUND



Scale: 1:16

GENERAL SPECIFICATIONS:

LOGO: ALUMINUM FACE W/ PUSH THRU LOGO
PAINT CABINET PTM PMS 2965 BLUE

LETTERING: ROUTED OUT PUSH THRU LETTERS - WHITE

Note: Sliding out existing panel and sliding in new panel

EXACT MANUFACTURING SPECIFICATIONS TO BE DETERMINED BY ENGINEERING DEPT.

SCOPE OF WORK:

- Remove and replace face.
- Manufacture and install Aluminum facenew routed out push thru letters.

COLOR LEGEND

- PAINT: PTM PMS 2965 BLUE
- DIGITAL PRINT: DIGITAL PRINT DECAL

NOTE: CONCEPTUAL IMAGE ONLY VERIFY ARTWORK AND DIMENSIONS PRIOR TO FABRICATION

CUSTOMER APPROVAL

Customer Signature _____ Date _____

COAST SIGN
1500 W. Embassy St. Anaheim, CA 92802 714.520.9144

Date: 11-03-2023	Project Name: BANC OF CALIFORNIA
Scale: NTS	Address: 130 W. Fallbrook Street
Drawn: Fal D.	City / State / Zip: Fallbrook, CA 92028
PM: Cinthya S.	Notes:

This is an original unpublished drawing created by Coast Sign, Inc. It is submitted for your personal use in conjunction with a project being planned for you by Coast Sign, Inc., And shall not be reproduced, used by or disclosed to any firm or corporation for any purpose whatsoever without written permission.

No.	Designer	Date	Revision Notes	No.	Designer	Date	Revision Notes
1	RR	01-17-24	Sign G add a note Sign I and J update door hours	7			
2	WA	01-31-24	update sign F add sign L	8			
3	WA	03-22-24	Sign A,B reface	9			
4		04/01/24	Removed signs D-L	10			
5				11			
6				12			

DESIGN DRAWING 4 of 5

Request Number:

PRJ-BANC-183699-R4

EXISTING PHOTO - SIGN C

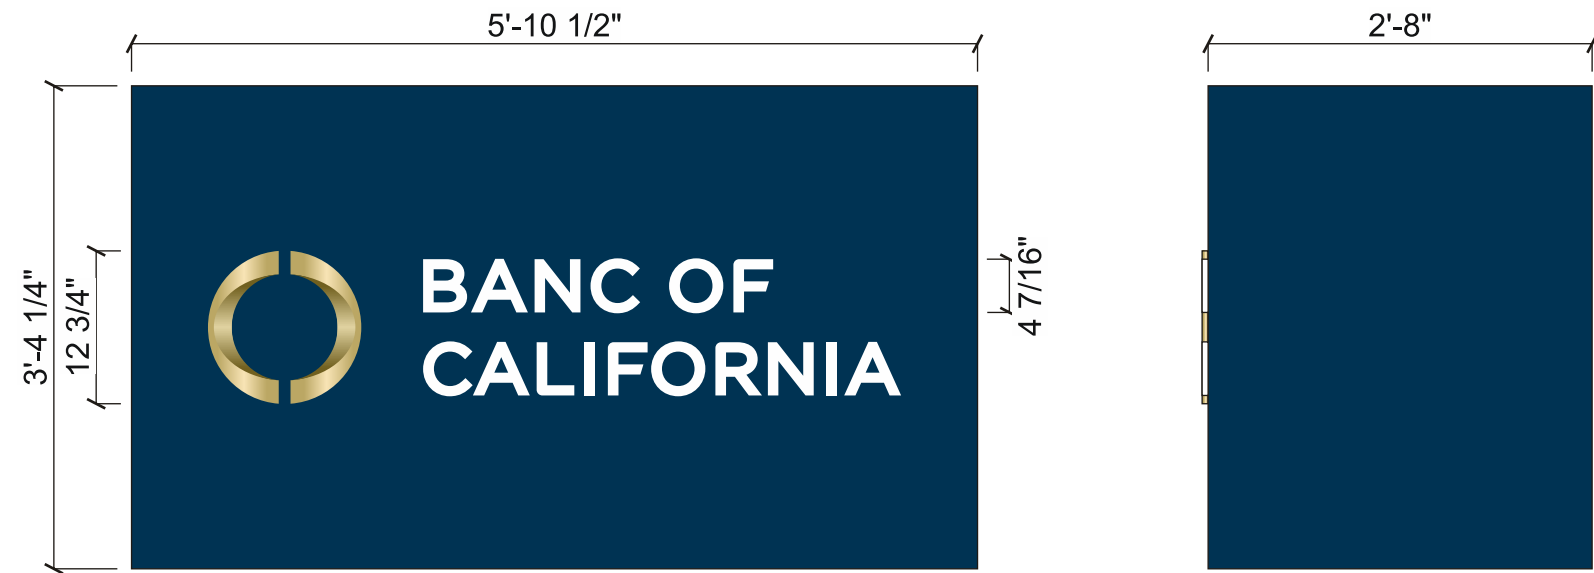


PHOTO ENHANCEMENT - SIGN C



D/F MONUMENT SIGN - ROUTED OUT PUSH THRU ALUMINUM FACE - WHITE LETTERS ON BLUE BACKGROUND (QTY.2)



Scale: 1:16

GENERAL SPECIFICATIONS:

LOGO: ALUMINUM FACE W/ PUSH THRU LOGO
PAINT CABINET PTM PMS 2965 BLUE

LETTERING: ROUTED OUT PUSH THRU LETTERS - WHITE

EXACT MANUFACTURING SPECIFICATIONS TO BE DETERMINED BY ENGINEERING DEPT.

SCOPE OF WORK:

- Remove and replace existing letters.
- Manufacture and install new routed out push thru letters.

COLOR LEGEND

- PAINT: PTM PMS 2965 BLUE
- DIGITAL PRINT: DIGITAL PRINT DECAL

**NOTE: CONCEPTUAL IMAGE ONLY
VERIFY ARTWORK AND DIMENSIONS
PRIOR TO FABRICATION**

CUSTOMER APPROVAL

Customer Signature _____ Date _____

COAST SIGN
1500 W. Embassy St. Anaheim, CA 92802 714.520.9144

Date: 11-03-2023	Project Name: BANC OF CALIFORNIA
Scale: NTS	Address: 130 W. Fallbrook Street
Drawn: Fal D.	City / State / Zip: Fallbrook, CA 92028
PM: Cinthya S.	Notes:

This is an original unpublished drawing created by Coast Sign, Inc. It is submitted for your personal use in conjunction with a project being planned for you by Coast Sign, Inc., and shall not be reproduced, used by or disclosed to any firm or corporation for any purpose whatsoever without written permission.

No.	Designer	Date	Revision Notes	No.	Designer	Date	Revision Notes
1	RR	01-17-24	Sign G add a note Sign I and J update door hours	7			
2	WA	01-31-24	update sign F add sign L	8			
3	WA	03-22-24	Sign A,B reface	9			
4		04/01/24	Removed signs D-L	10			
5				11			
6				12			

DESIGN DRAWING 5 of 5

Request Number:
PRJ-BANC-183699-R4