





**SWELL SERVICES INC.**  
**DBA SWELL CONTRACTORS**  
 1014 BROADWAY #949,  
 SANTA MONICA, CA, 90401  
 310.340.0493 | SWELLENERGY.COM


SIMON WOOLEY,  
 C10, C46 #1021183

SCALE: 1/16" = 1'-0"  
 SHEET SIZE: 11" x 17"  
 TEMPLATE V2.0


AHJ: SAN DIEGO COUNTY  
 APN: 10581027  
 DATE: 04/02/2024 REV C

**FALLBROOK FOOD PANTRY HM**  
 140 N BRANDON RD  
 FALLBROOK, CA 92028


**PV-2**  
 ROOF PLAN

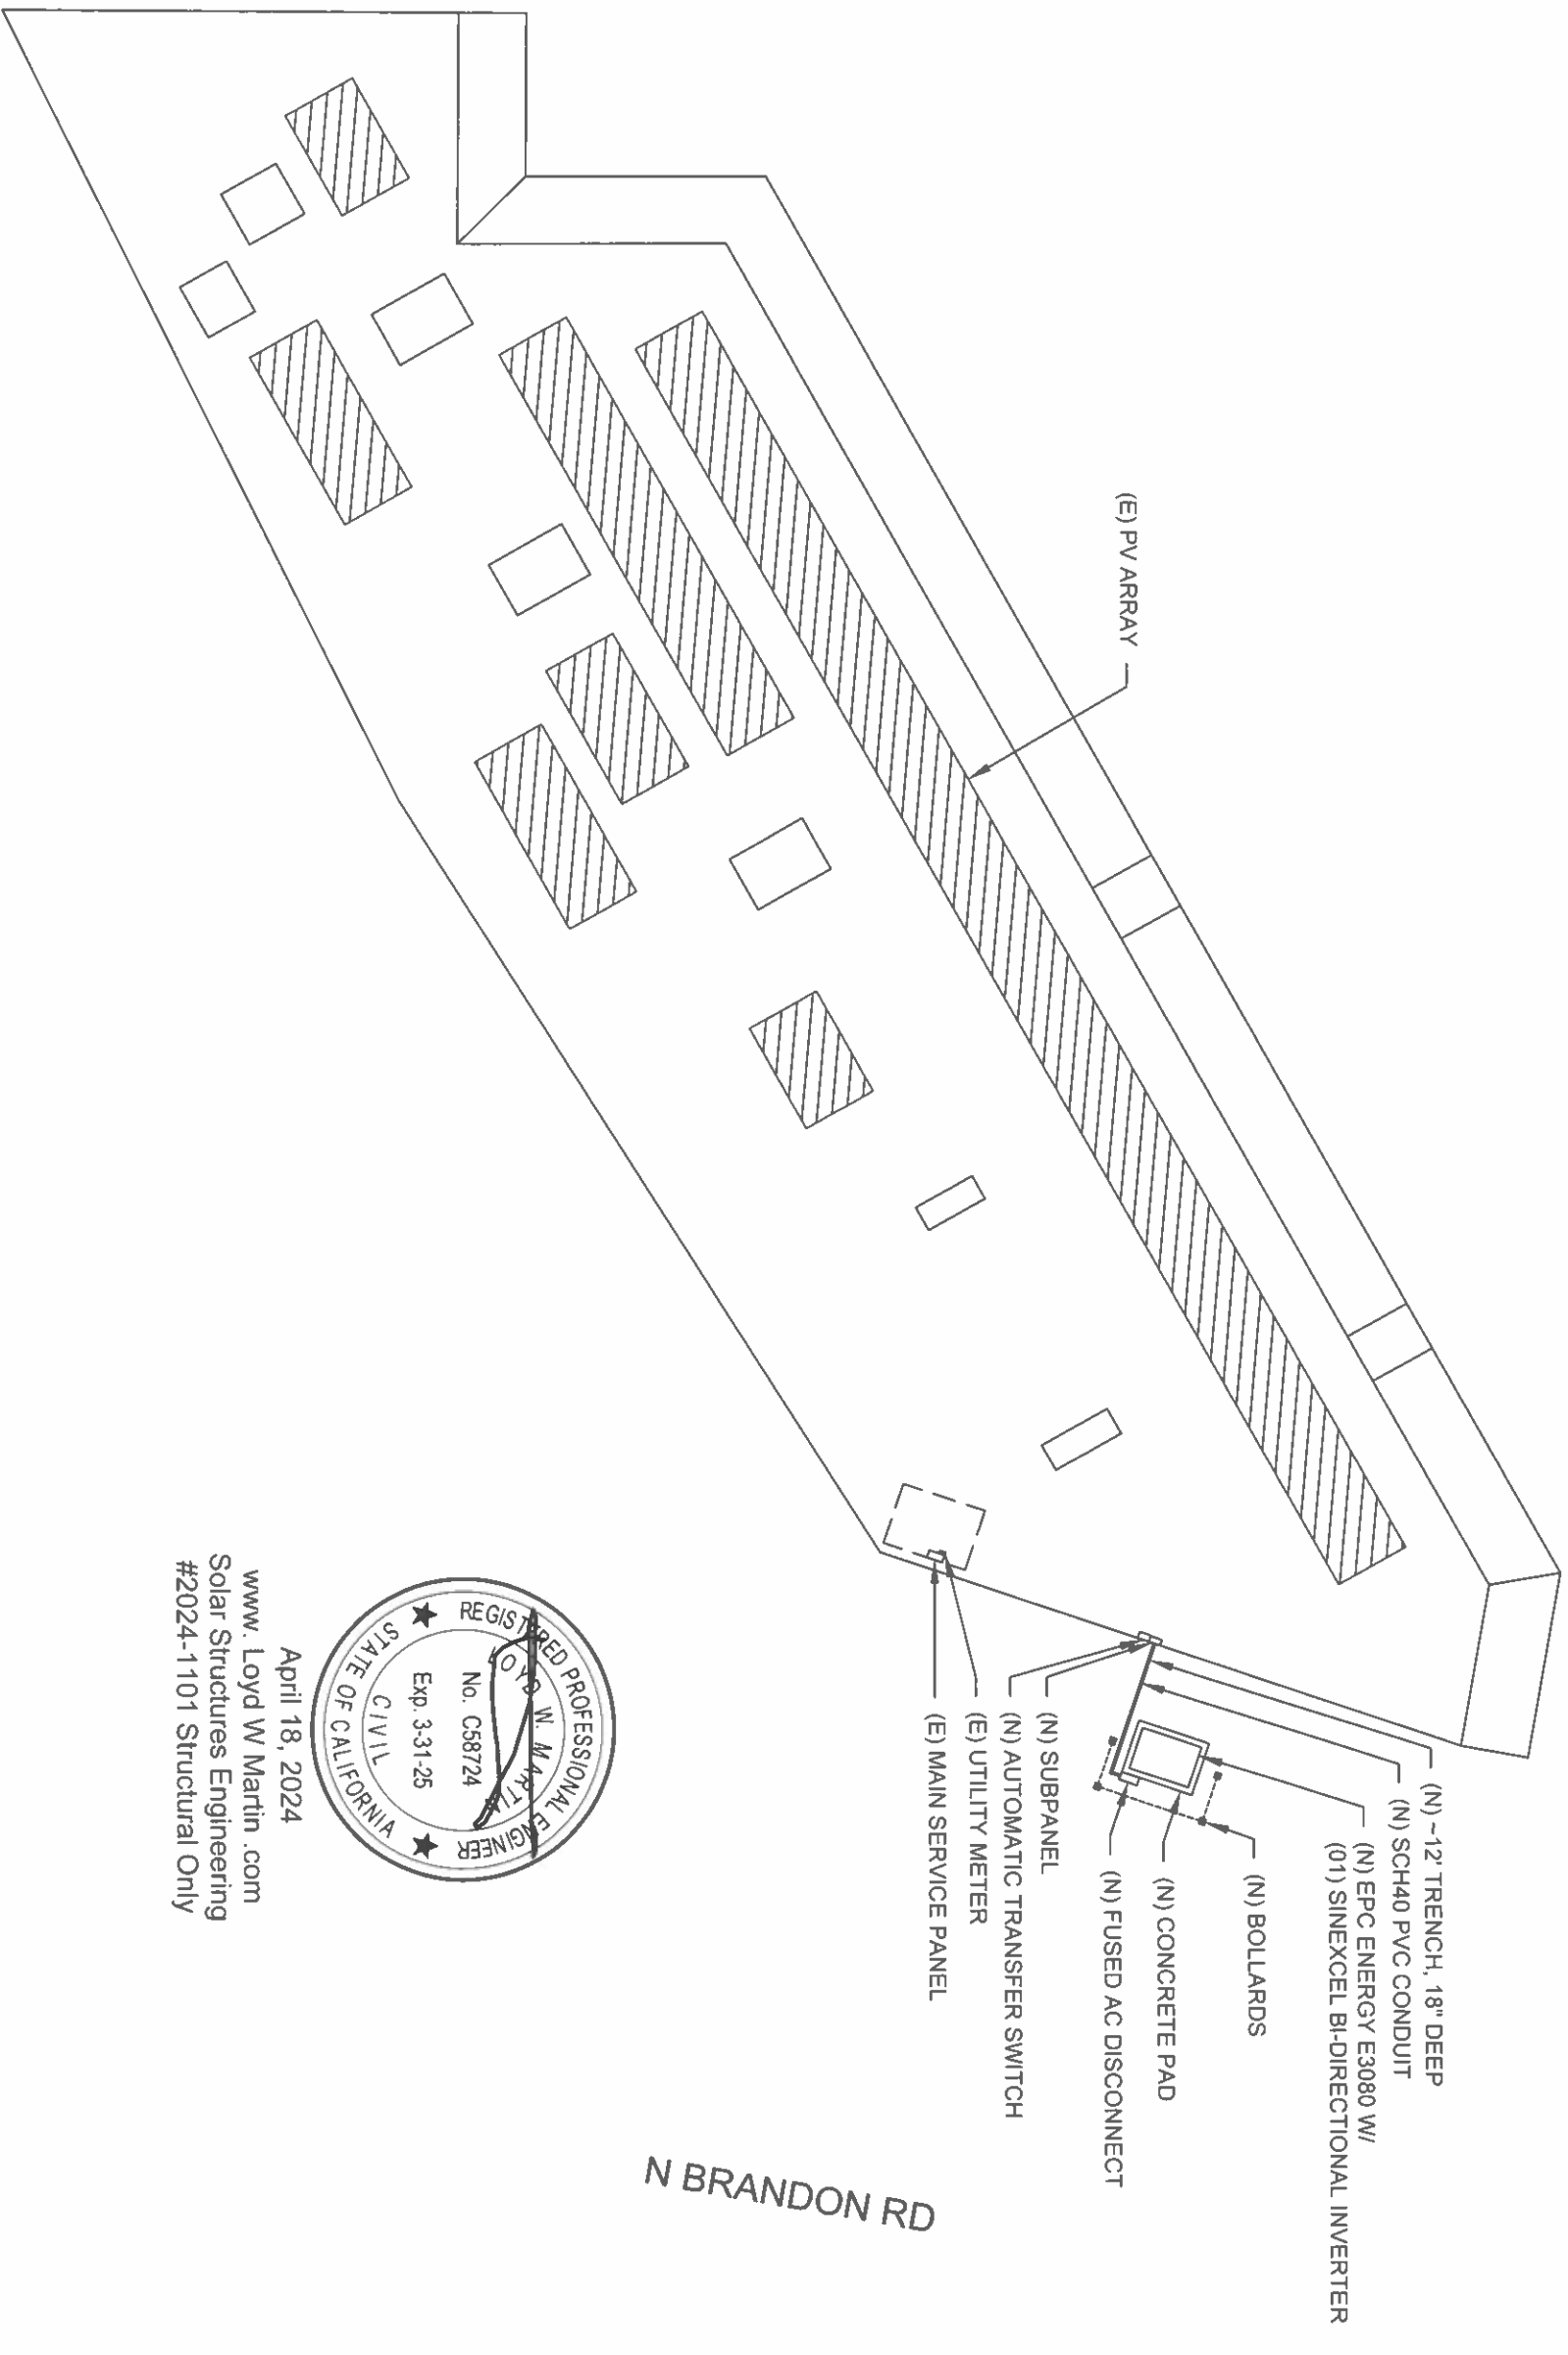

April 18, 2024  
 www.LoydWMartin.com  
 Solar Structures Engineering  
 #2024-1101 Structural Only

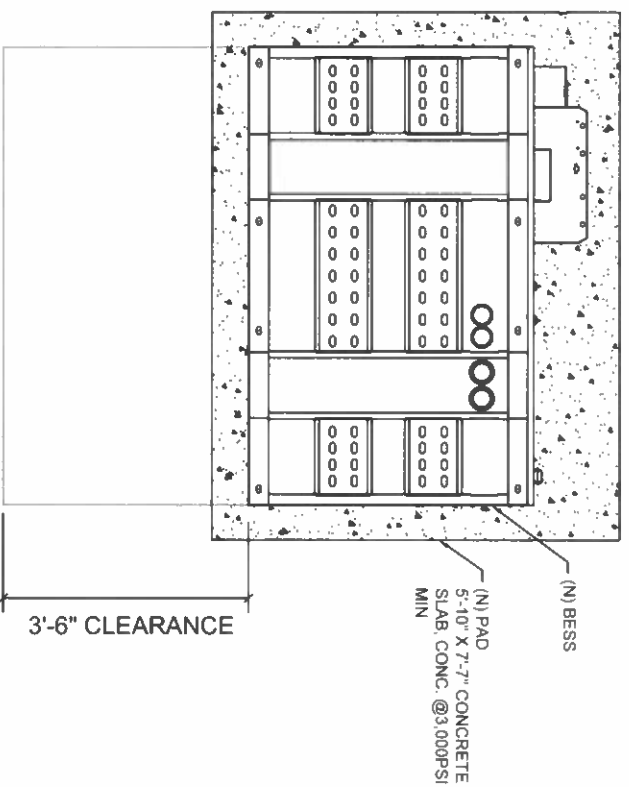


**BESS PLAN (LOCATED OUTSIDE ON PAD)**

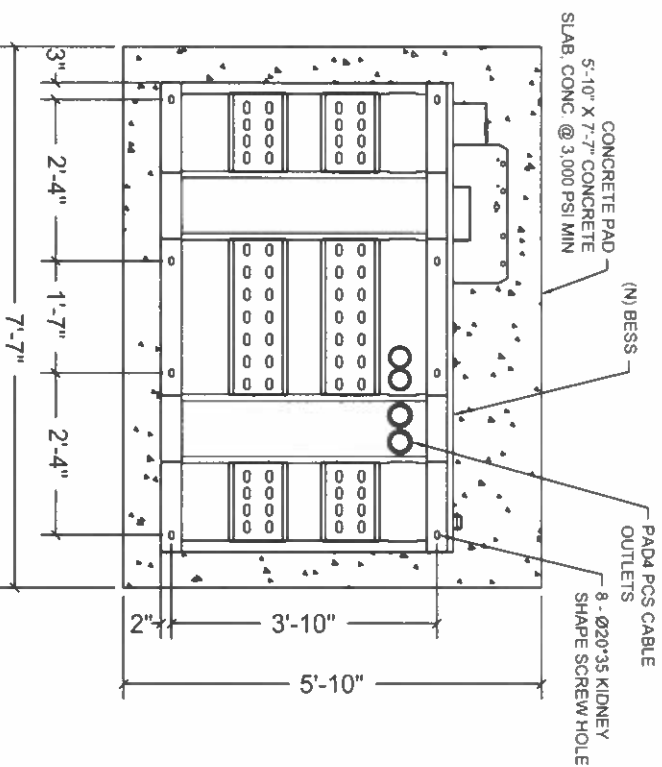


**BESS STRUCTURAL PAD PLAN DETAIL**



April 18, 2024  
 www.LloydWMartin.com  
 Solar Structures Engineering  
 #2024-1101 Structural Only

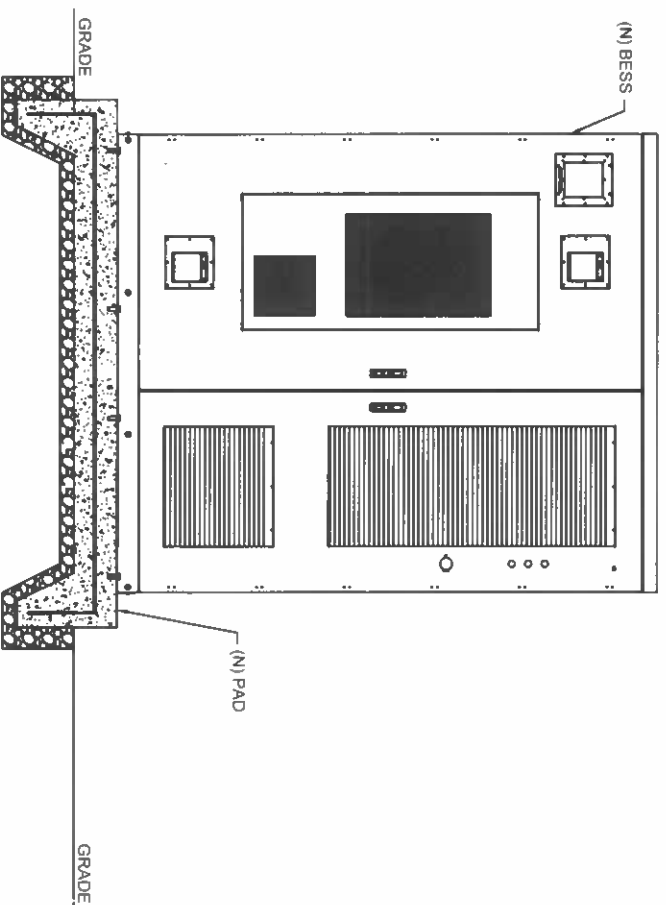

**BESS ELEVATION (LOCATED OUTSIDE ON PAD)**

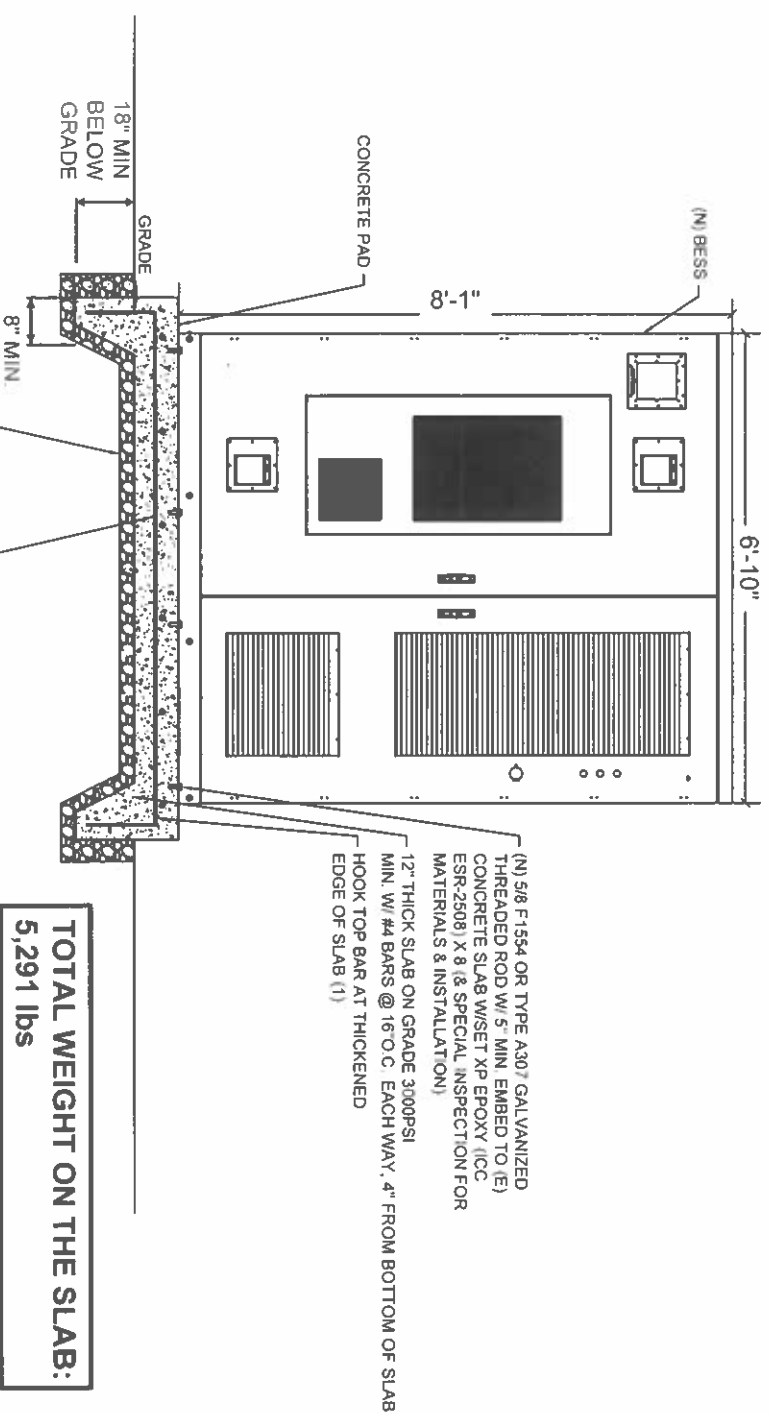

**BESS STRUCTURAL PAD ELEVATION DETAIL**

**TOTAL WEIGHT ON THE SLAB:  
 5,291 lbs**



**SWELL SERVICES INC.  
 DBA SWELL CONTRACTORS**  
 1014 BROADWAY #949,  
 SANTA MONICA, CA, 90401  
 310.340.0493 | SWELLENERGY.COM

SIMON WOOLEY,  
 C10, C46 #1021183

SCALE: NTS  
 SHEET SIZE: 11" x 17"  
 TEMPLATE V2.0

AHJ: SAN DIEGO COUNTY  
 APN: 10581027  
 DATE: 04/02/2024 REV C

**FALLBROOK FOOD PANTRY HM**  
 140 N BRANDON RD  
 FALLBROOK, CA 92028

**PV-2A**  
 ELEVATION  
 PLAN