





01 SOUTH ELEVATION (BLDG.#1)
A2.0 SCALE: 1/4"=1'-0"

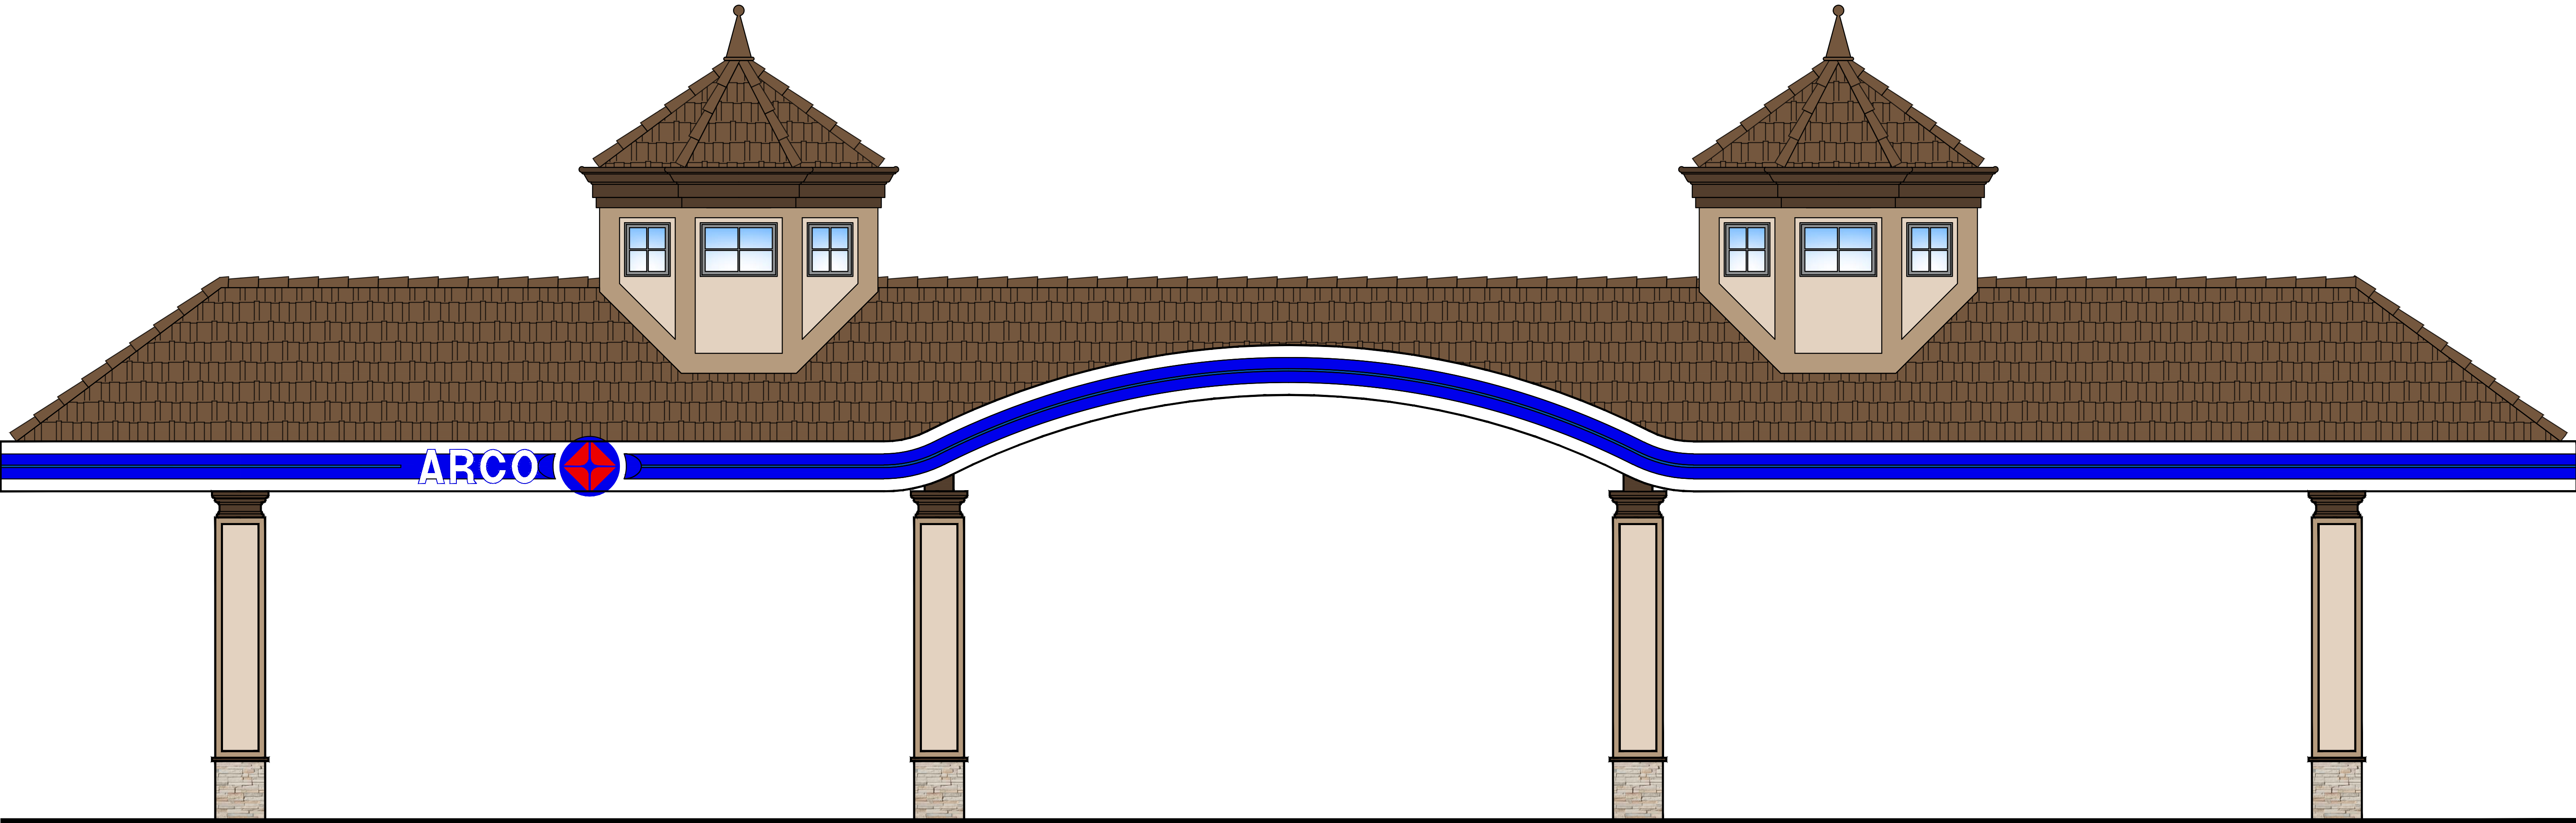



02 SOUTH ELEVATION (BLDG.#1)
A2.0 SCALE: 1/4"=1'-0"

REVISIONS	BY
△ 01/27/2023	ER
△ 03/16/2023	SK
△ 06/28/2023	CF
△ 11/28/2023	AR
△ 05/21/2026	IJ
△ 05/26/2026	IJ
△	
△	
△	
△	
△	
△	

PLANS PREPARED BY:

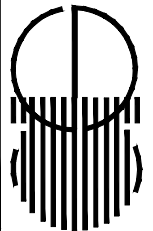

A & S ENGINEERING INC.
PLANNING ENGINEERING CONSTRUCTION MANAGEMENT
2845 SAND CANYON ROAD, SUITE B
CANYON COUNTRY, CA 91387
PHONE # (861) 250-8900 FAX # (861) 250-9333

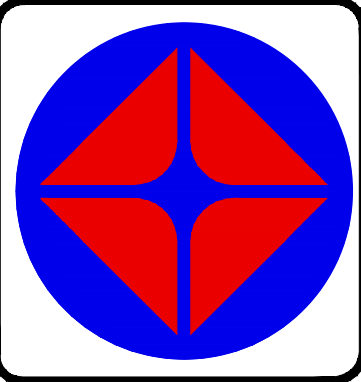 

INDEPENDENT ARCO STATION

STORE #:-
ADDRESS: HWY 76 & VIA MONSERATE
FALLBROOK, CA 92028

DRAWN	IJ
CHECKED	-
DATE	08/06/2021
SHT. TITLE	ELEVATIONS
JOB NUMBU	-
SHEET	

A2.0