


Plot Plan

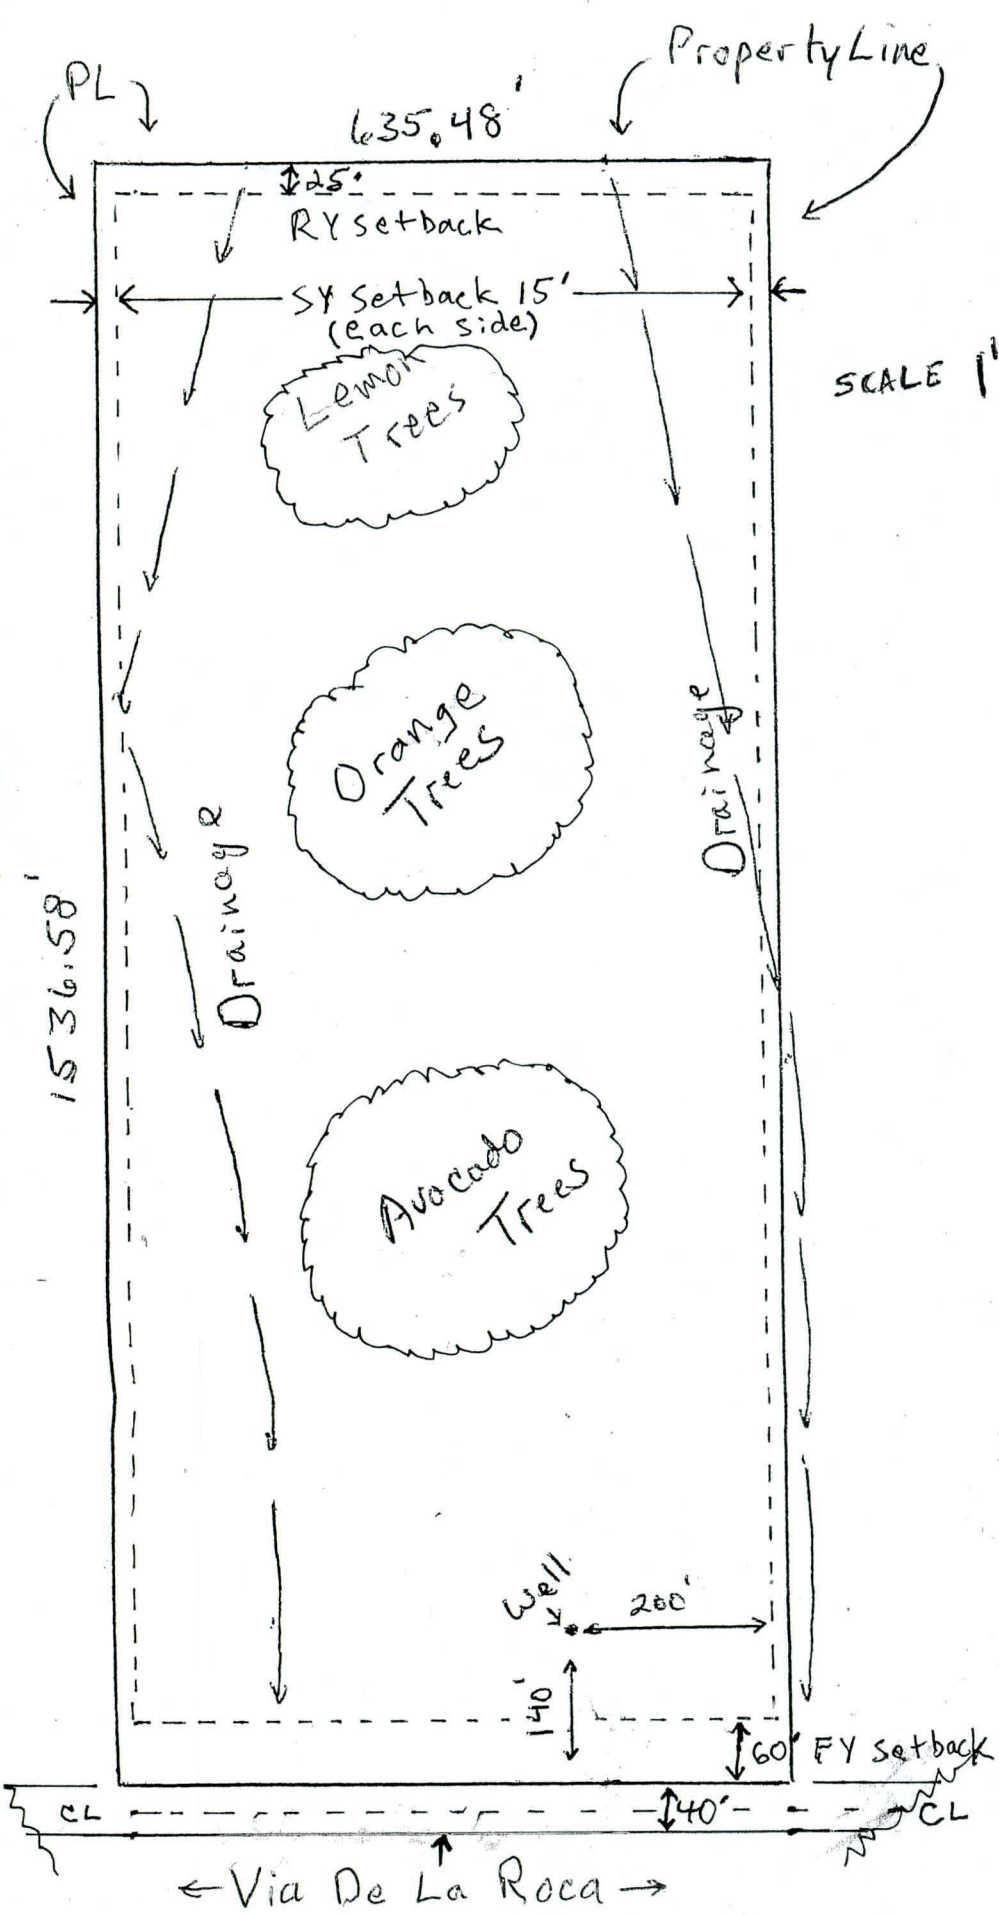

SCALE 1" = 181.5'




Owner:
 Derek & Leslie Scott
 1907 Boys Republic Drive
 Chino Hills, CA 91709
 909-342-8505
dscott@boysrepublic.org

Site Address:
 APN 102-640-12-00
 Via De La Roca
 Fallbrook, CA 92028
 19.51 acres (net) Agricultural
 Avocado, Orange, Lemon Grove

Existing:
 Well 33.428189°N
 117.230299°W
 Permit #LWell 002896

Proposed:
 Meter & Panel
 200 Amp 480 V 3 PH
Electrical Only
 No Proposed Landscaping

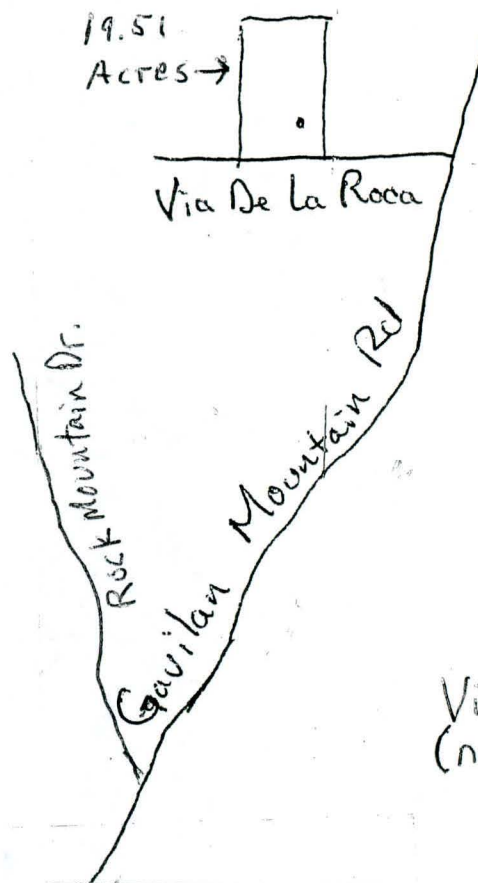

Vicinity Map
 (no scale)

SDC PDS RCVD 03-20-24
AD24-004

Plot Plan
Derek + Leslie Scott
 APN 102-640-12-00