

**DEPARTMENT OF
PLANNING & DEVELOPMENT SERVICES**

**Request for a Design Exception
to a Road Standard and/or
Modification to Project Conditions**

Project Number: _____ Date of Request: _____

Project Location: _____

Thos. Bros. Map/Grid: _____ APN: _____

Requestor Name: _____ Telephone: _____

Address: _____

Requested Design Exception and/or Modification (attach engineering sketches showing existing layout, details, and notes): _____

Reason for requested Design Exception and/or Modification (provide attachment if additional space is required):

List alternatives that could mitigate the requested Design Exception and/or Modification (attach engineering sketches showing proposed layouts, details and notes): _____

Describe the hardship(s) to the property owner(s) and/or neighbor(s) if the request is not approved (see note 3. on reverse): _____





Provide Design and Cost Estimate for meeting the Condition (see note 3. on reverse): _____

SDC PDS RCVD 09-03-25

STP25-008


See reverse for directions and important information.

DATE: 8/28/2025 4:40:25 PM FILENAME: P:\DWG OMEGA\0827 FALLBROOK SELF STORAGE\ACAD\DER\0827-DER-OH.DWG

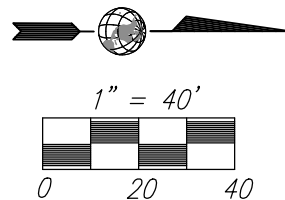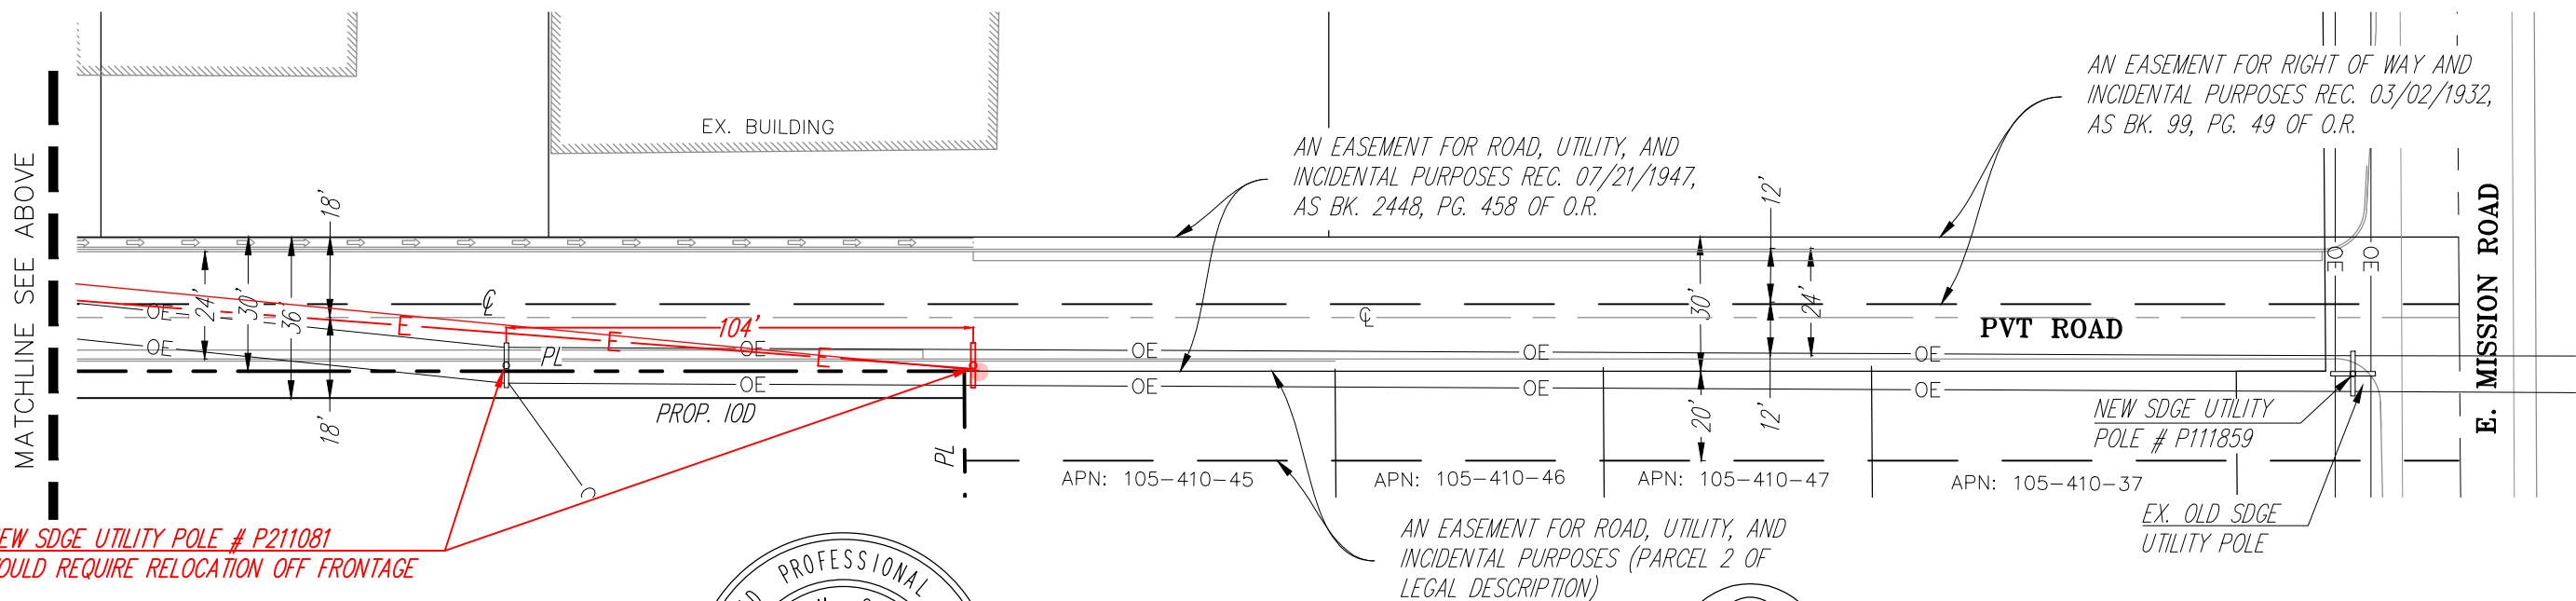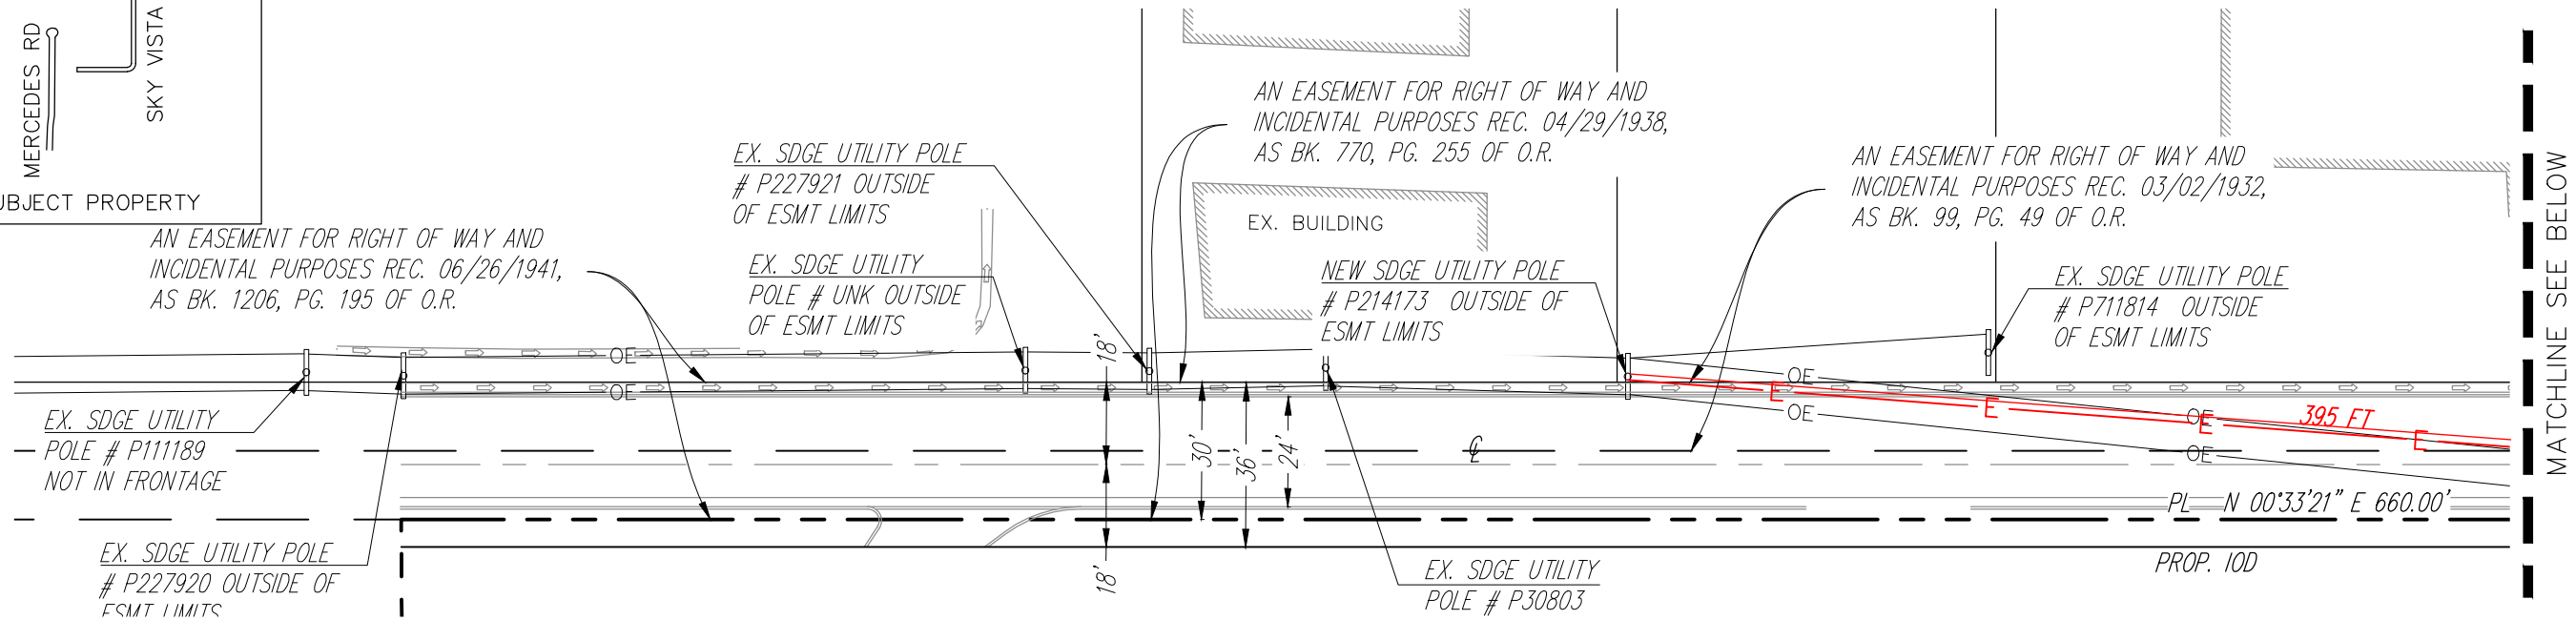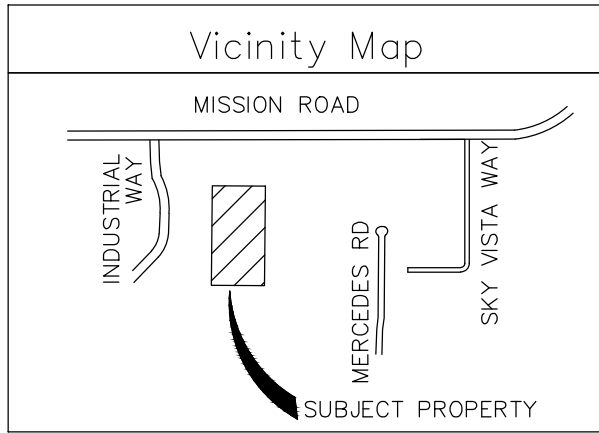

SEAN M. SAVAGE R.C.E. 75677

DATE

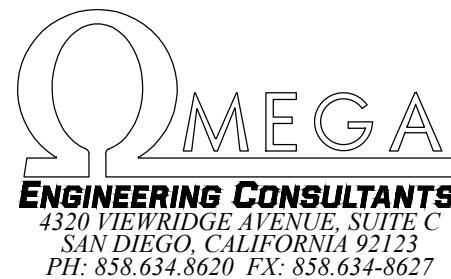

D.E.R. OVERHEAD UTILITY	
PERMIT NO: PDS 2024-MPA-24-010	
APPLICANT: ANDREW BERTHA; BOULDER RIDGE CAPITAL	
ASSESSORS PARCEL NO(S): 105-410-18-00	
NOTES:	