



X:\PROJECTS\0303.1 - 213 W. ELDER STREET (NATIONAL CORE)\ENR\EXHIBITS\SOUTH MISSION ROAD PP EXHIBIT.DWG (08-13-24 2:10:09PM) Plotted by: hector

SOUTH MISSION ROAD POWER POLE EXHIBIT

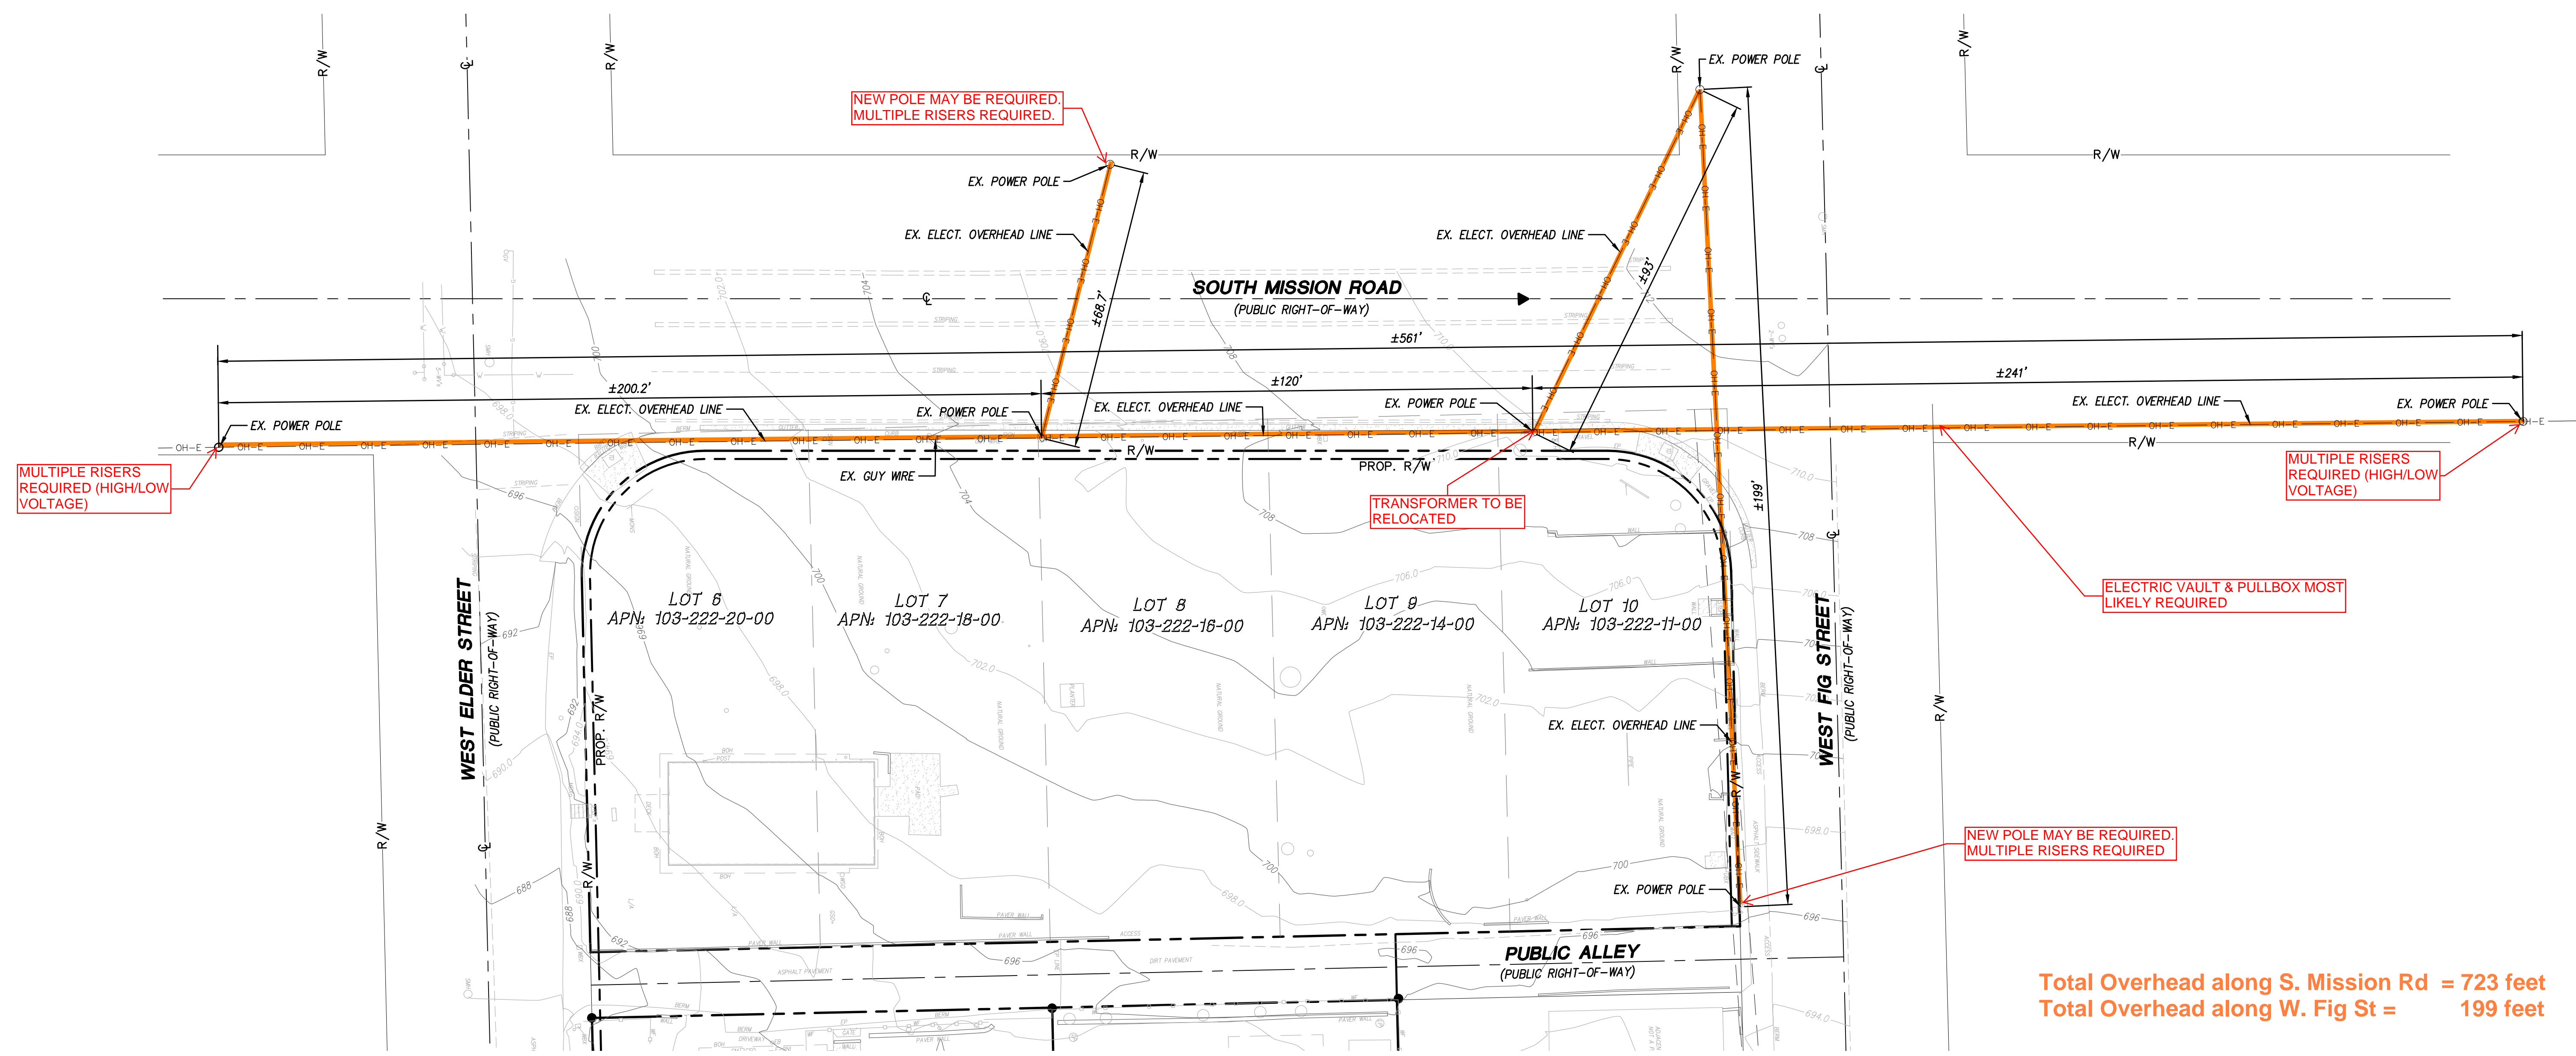

Total Overhead along S. Mission Rd = 723 feet
 Total Overhead along W. Fig St = 199 feet

PLAN VIEW:
 SCALE: 1"=20'

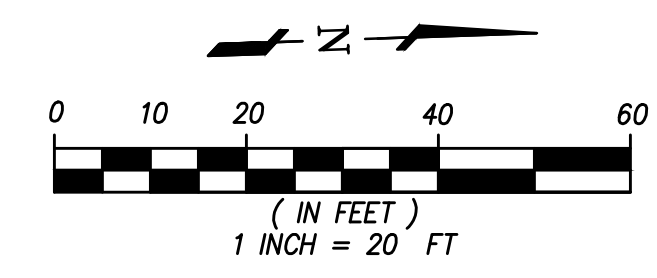

KETTLER LEWECK
 ENGINEERING
 1650 FIFTH AVENUE, SUITE 675
 SAN DIEGO, CA 92101
 t: 619 269-3444 | f: 619 269-3459
 www.kettlerleweck.com

FALLBROOK SENIOR HOUSING
 PROJECT ADDRESS: 216 WEST ELDER STREET
 FALLBROOK CA, 92028
 DATE: 08-13-2024